


**1** LEVEL 1 EXISTING ADMIN CORRDOOR  
 A16 SCALE: 3/32" = 1'-0"





1 LEVEL 2 FLOOR PLAN - EXISTING MUSIC ROOM  
 A17 SCALE: 3/32" = 1'-0"

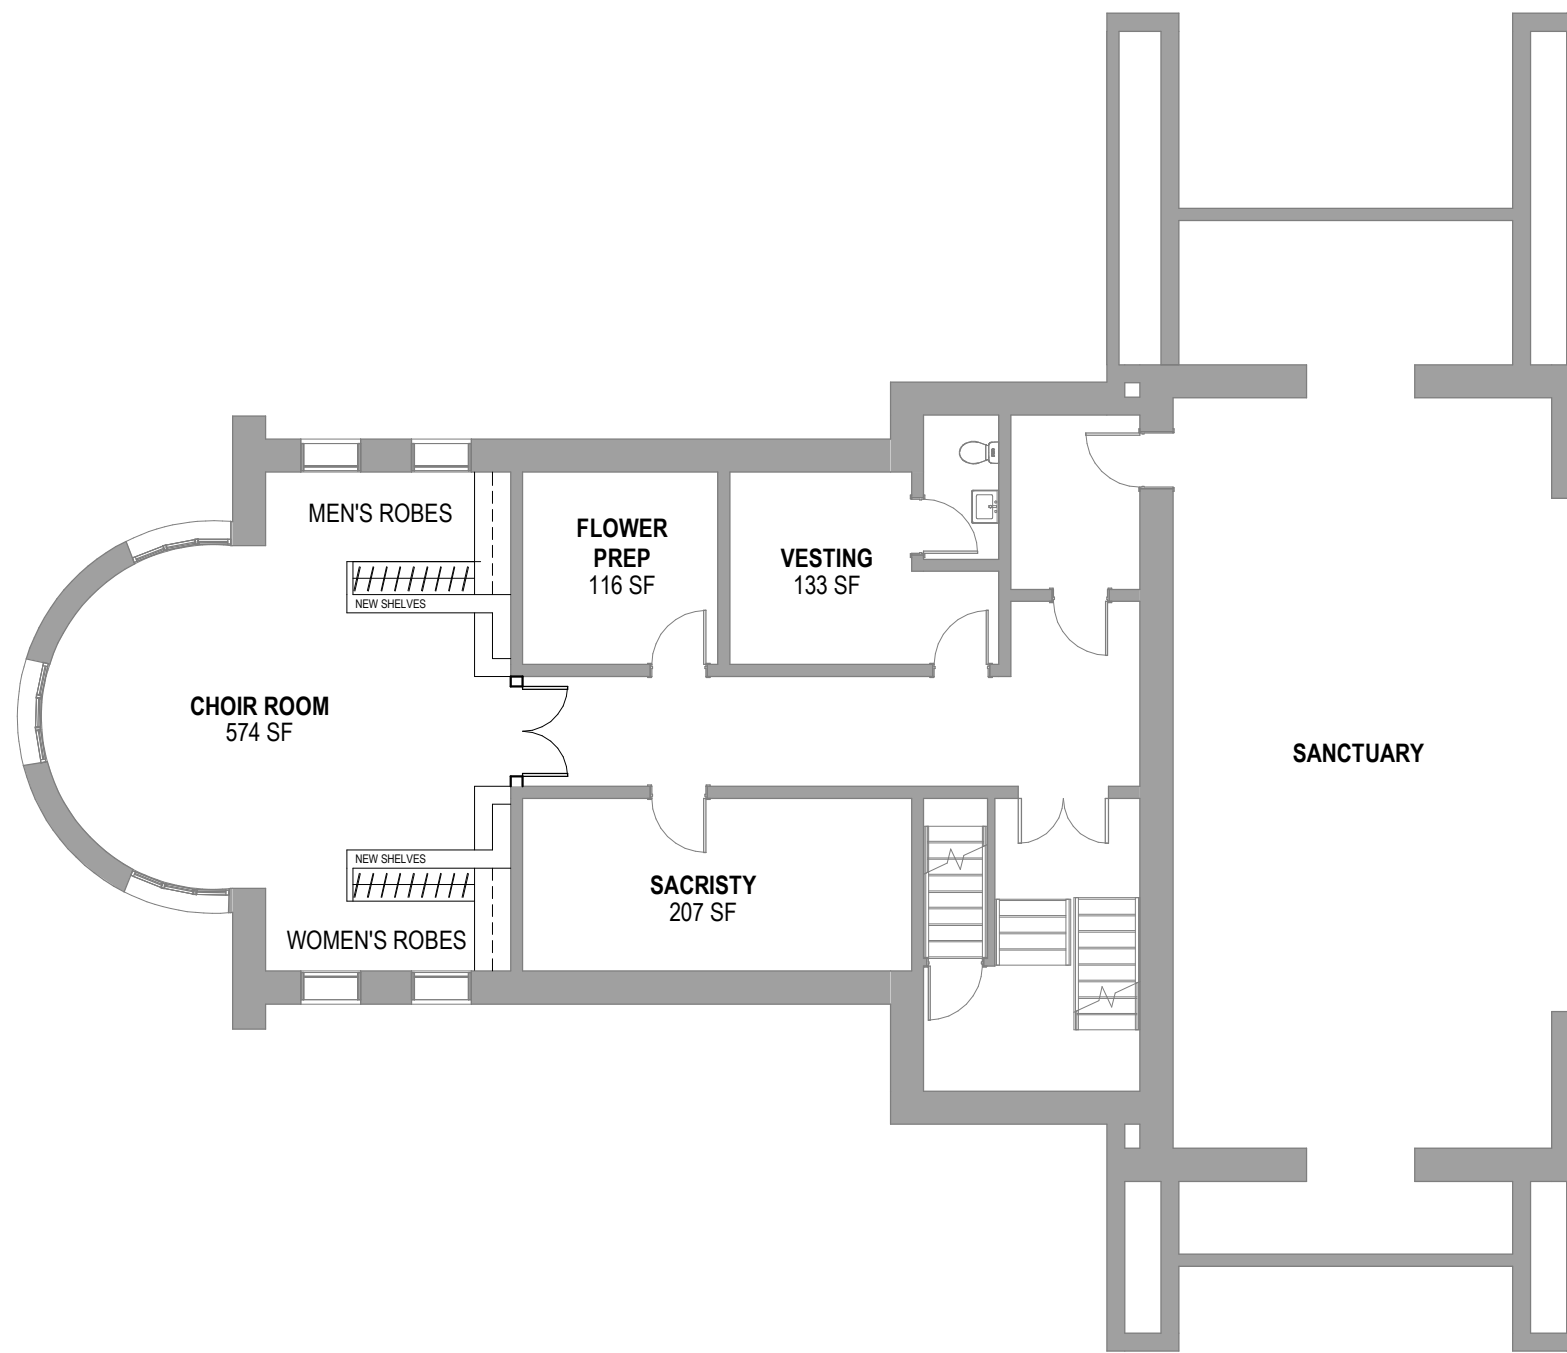